


Наименование дороги		улица Гагарина																		
Тротуары слева																				
Дорожные ограждения и направляющие устройства слева																				
Горизонтальная дорожная разметка слева	краевая	1.2.1 0 - 493						1.2.1 516 - 800						1.2.1 825 - 963						1.2.1 982-1000
	осевая	1.1 0 - 20	1.6 20 - 70	1.5 70 - 423			1.6 423 - 473	1.1 473-493		1.1 516-536	1.6 536 - 586	1.5 586 - 736		1.6 736 - 786	1.1 786-806		1.1 825-845	1.6 845 - 945	1.1 945-965	
Элементы дороги в плане R, м																				

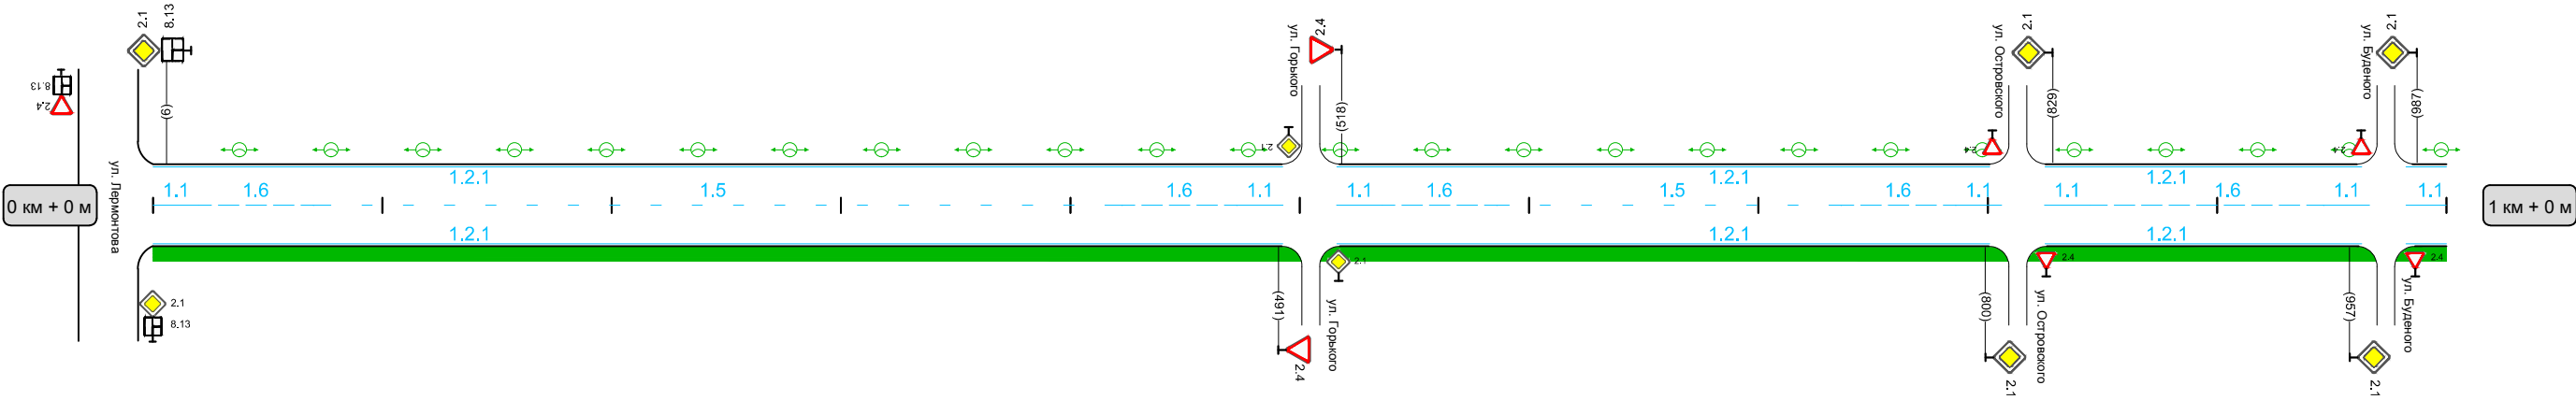

маршрута	Горизонтальная дорожная разметка справа	1.2.1 0 - 493		1.2.1 516 - 800		1.2.1 825 - 963		1.2.1 982-1000
	Дорожные ограждения и направляющие устройства справа							
	Тротуары справа	0 - 1000						