


Наименование дороги		улица Гагарина																					
Тротуары слева		0 - 195																					
Дорожные ограждения и направляющие устройства слева		Пешеходное ограждение 0 - 130			 Пешеходное ограждение 134 - 196																		
		1.2.1 0 - 188					 1.2.1 211 - 307		 1.2.1 333 - 550			 1.2.1 572 - 735			 1.2.1 764 - 1000								
Горизонтальная дорожная разметка слева	краевая	1.2.1 0 - 188					 1.2.1 211 - 307		 1.2.1 333 - 550			 1.2.1 572 - 735			 1.2.1 764 - 1000								
	осевая	1.6 0 - 110		1.1 110-130	 1.1 134-196	1.7 206-226	1.1 226 - 286	1.6 286-306	 1.1 332-352	1.6 352 - 402		1.5 402 - 477		1.6 477 - 527	1.1 527-547	 1.1 572-592	1.6 592 - 717		1.1 717-737	 1.1 762-782	1.6 782 - 832		1.5 832 - 1000
Элементы дороги в плане R, м																							

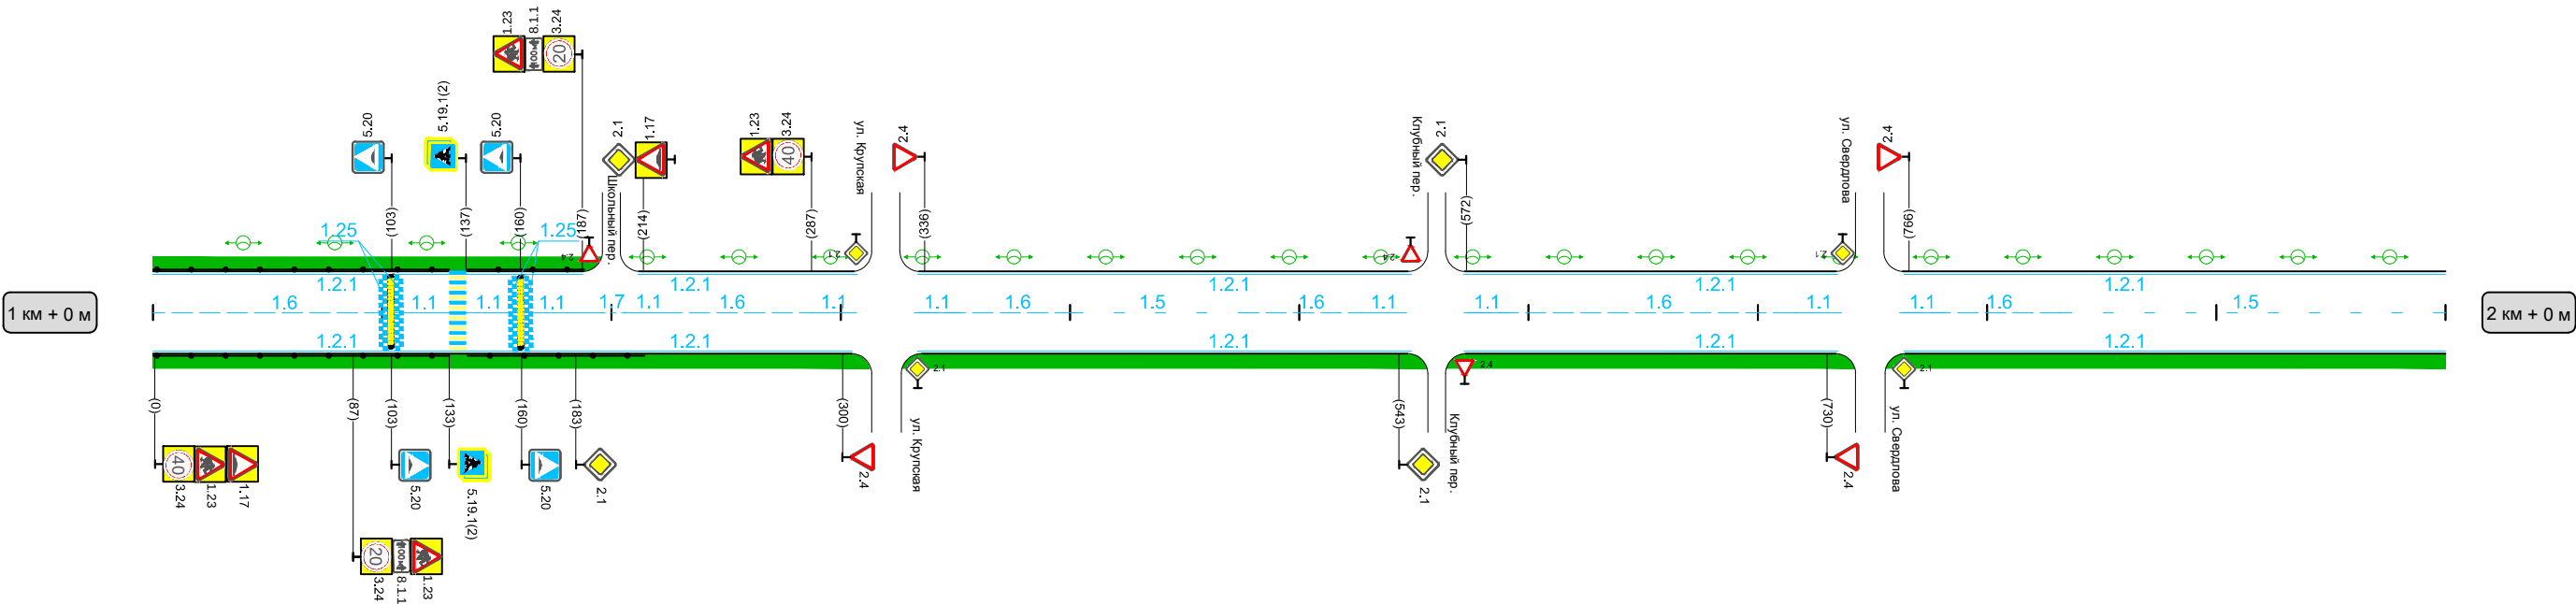

Горизонтальная дорожная разметка справа	1.2.1 0 - 307			1.2.1 333 - 550			1.2.1 572 - 735			1.2.1 764 - 1000	
	Дорожные ограждения и направляющие устройства справа			Пешеходное ограждение 0 - 130			Пешеходное ограждение 134 - 214				
Тротуары справа		0 - 1000									