


Наименование дороги		улица Ленина 1																				
Тротуары слева		0 - 1000																				
Дорожные ограждения и направляющие устройства слева																						
Горизонтальная дорожная разметка слева	краевая	1.2.1 0 - 113		1.2.1 142 - 350				1.2.1 370 - 397			1.2.1 418 - 638				1.2.1 660 - 707		1.2.1 730 - 864			1.2.1 888 - 1000		
	осевая	1.1 0 - 113		1.1 142-162	1.6 162 - 212	1.5 212 - 370			1.6 370 - 420	1.1 420-440	1.1 446-466	1.6 466 - 516	1.5 516 - 794			1.6 794 - 844	1.1 844-864		1.1 888-908	1.6 908 - 958	1.5 958 - 1000	
Элементы дороги в плане R, м																						

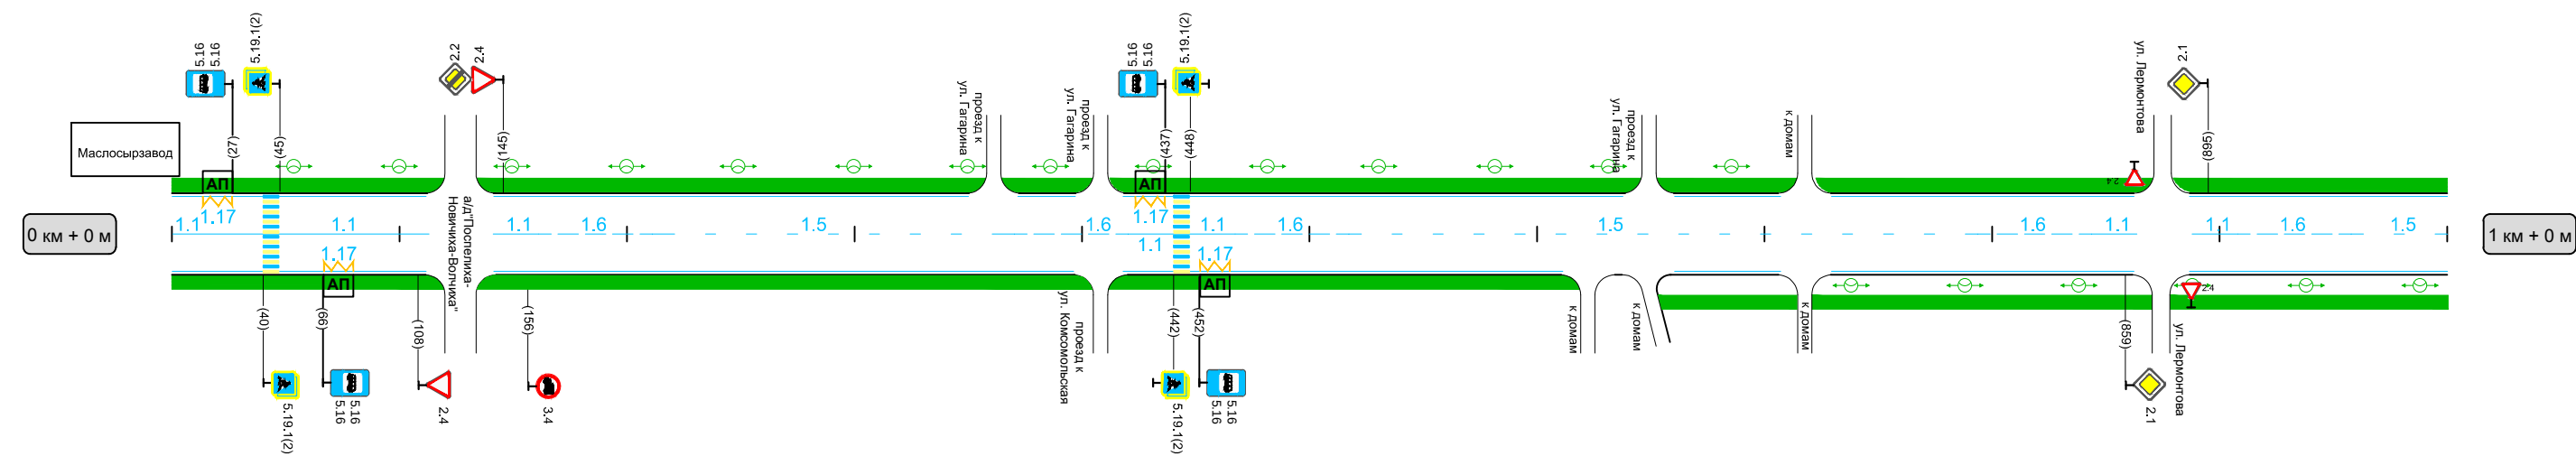

Вспомогательные	Горизонтальная дорожная разметка справа	1.2.1 0 - 113		1.2.1 142 - 397		1.17 45	1.2.1 418 - 611		1.2.1 660 - 707		1.2.1 730 - 864		1.2.1 888 - 1000	
	Дорожные ограждения и направляющие устройства справа													
	Тротуары справа	0 - 1000												