


Наименование дороги		улица Буденого №1																																			
Тротуары слева		0 - 897																																			
Дорожные ограждения и направляющие устройства слева																																					
Горизонтальная дорожная разметка слева	краевая	1.2.1 0 - 106				1.2.1 130 - 248				1.2.1 270 - 486				1.2.1 509 - 692				1.2.1 715 - 781				1.2.1 805 - 875															
	осевая	1.1 0-20	1.6 20 - 70		1.1 70 - 90		1.1 130-150	1.6 150 - 232		1.1 232-252		1.1 272-292	1.6 292 - 342		1.5 342 - 416		1.6 416 - 466		1.1 466-486		1.1 532-552	1.6 552 - 676			1.1 676-696	1.7 696- 715		1.1 715-742	1.7 742- 762		1.1 762-782	1.7 782- 800		1.1 800 - 875			
Элементы дороги в плане R, м																																					

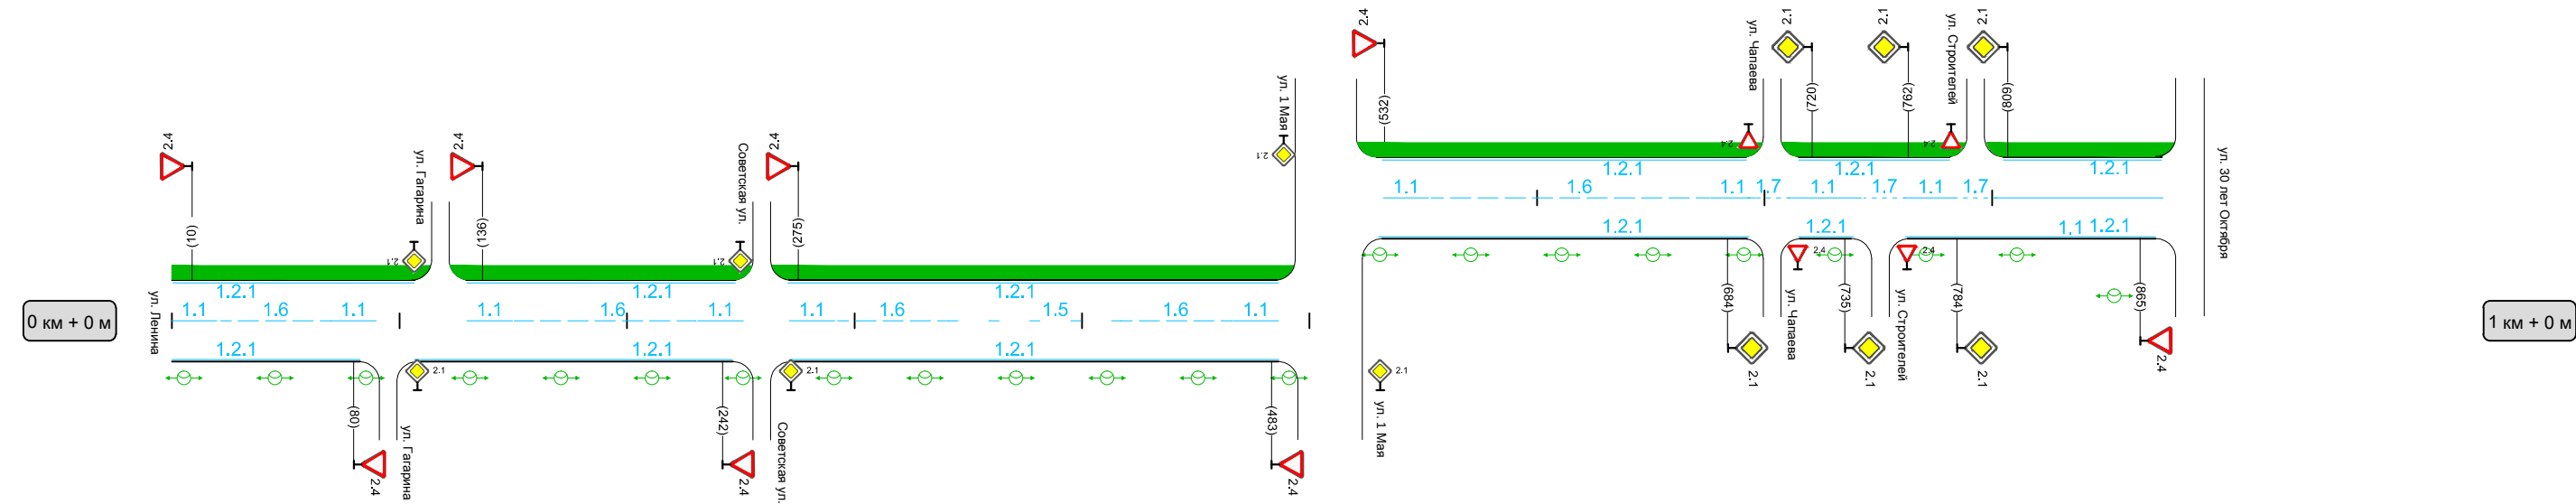

краевая	Горизонтальная дорожная разметка справа	1.2.1 0 - 83		1.2.1 106 - 246		1.2.1 272 - 507		1.2.1 532 - 693		1.2.1 715 - 740		1.2.1 762 - 872		
Дорожные ограждения и направляющие устройства справа														
Тротуары справа														