


Наименование дороги		улица Ветеранов																						
Тротуары слева																								
Дорожные ограждения и направляющие устройства слева																								
Горизонтальная дорожная разметка слева	краевая	1.2.1 0 - 135					1.2.1 157 - 645											1.2.1 669 - 759			1.2.1 808 - 1000			
	осевая	1.1 0 - 50	 1.7 57 - 83	1.1 84 - 140	 1.7 150 - 263	1.1 273 - 293	1.6 293 - 343	1.5 343 - 662					1.6 662 - 739		1.1 739 - 759		1.1 808 - 828	1.6 828 - 878	1.5 878 - 1000					
Элементы дороги в плане R, м																								

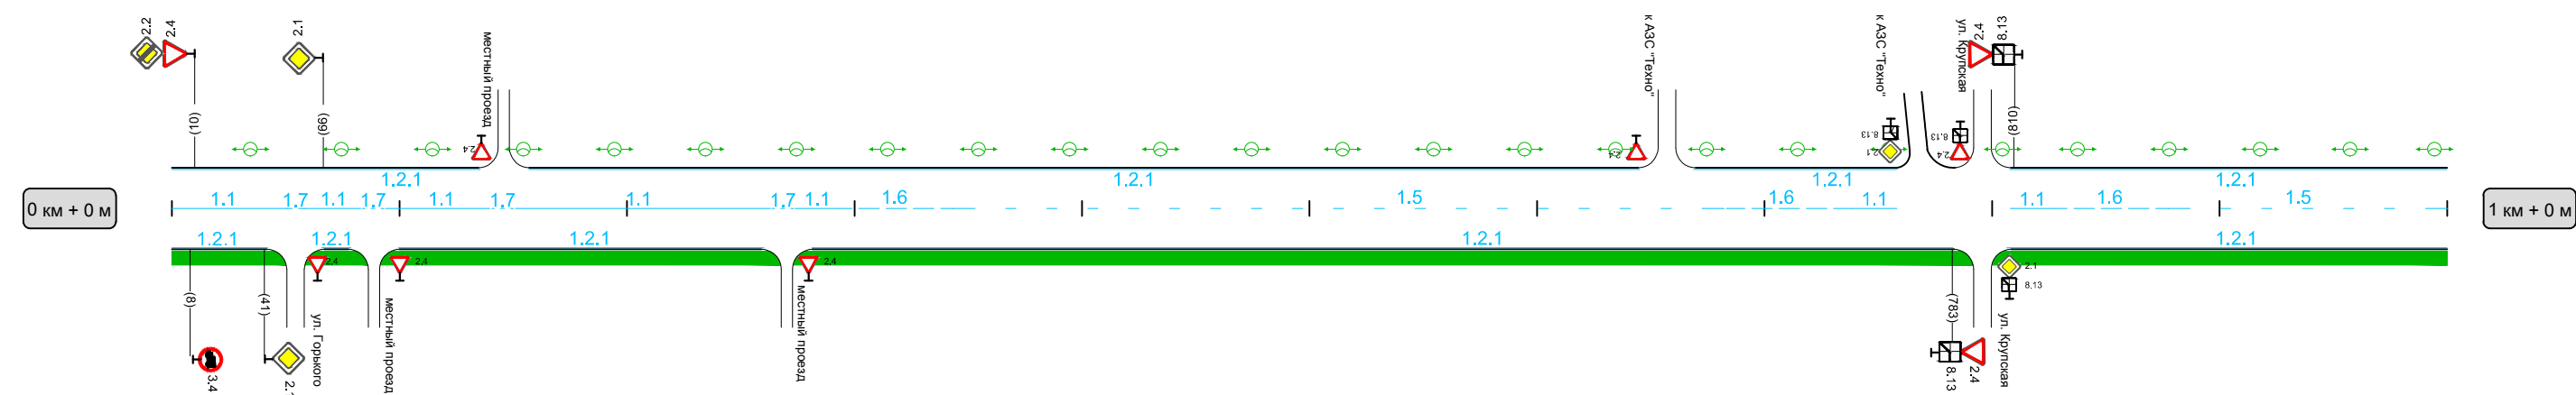

краевая	Горизонтальная дорожная разметка справа	1.2.1 0 - 42	1.2.1 56 - 74	1.2.1 100 - 260	1.2.1 282 - 782	1.2.1 808 - 1000
Дорожные ограждения и направляющие устройства справа						
Тротуары справа		0 - 1000				

