



Наименование дороги		улица Ветеранов																			
Тротуары слева																					
Дорожные ограждения и направляющие устройства слева																					
Горизонтальная дорожная разметка слева	краевая	1.2.1 0 - 128				1.2.1 152 - 268				1.2.1 292 - 508				1.2.1 560 - 1000							
	осевая	1.5 0 - 67	1.6 67 - 117	1.1 117-137	1.7 137-147	1.1 147-167	1.6 167 - 257	1.1 257-277	1.7 277-287	1.6 287 - 488	1.1 488-508		1.1 560-580	1.6 580 - 630	1.5 630 - 875		1.6 875 - 925	1.1 925-945	1.7 945-958	1.1 958-978	1.6 978-1000
Элементы дороги в плане R, м																					

 

контраст	Горизонтальная дорожная разметка справа	1.2.1 0 - 128		1.2.1 152 - 525		1.2.1 555 - 940		1.2.1 965 - 1000
Дорожные ограждения и направляющие устройства справа								
Тротуары справа		0 - 1000						

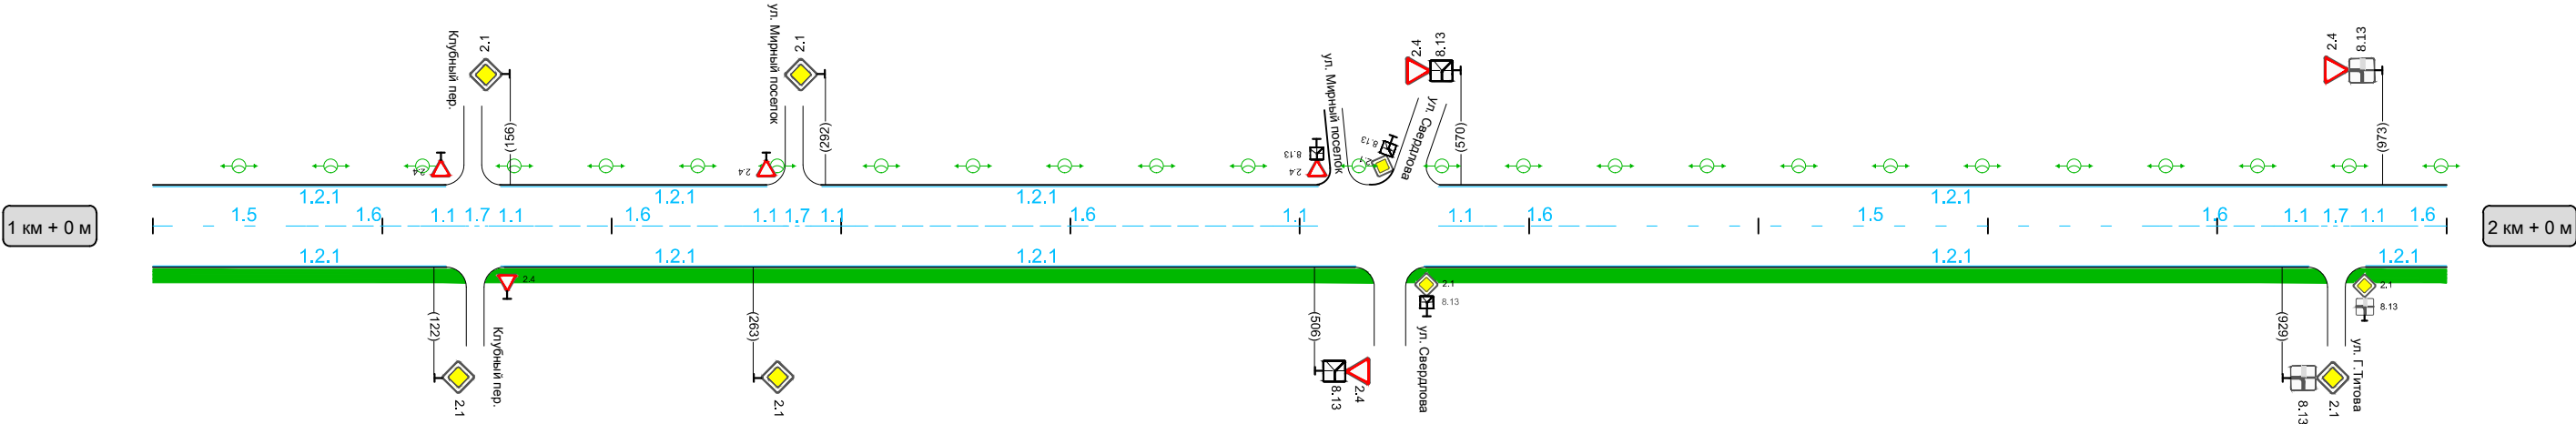