


Наименование дороги		улица Г. Титова																		
Тротуары слева		0 - 630																		
Дорожные ограждения и направляющие устройства слева																				
Горизонтальная дорожная разметка слева	краевая	1.2.1 0 - 50			1.2.1 80 - 169				1.2.1 190 - 358				1.2.1 383 - 517				1.2.1 542 - 630			
	осевая	1.6 0 - 32	1.1 32 - 52		1.1 80 - 100	1.6 100 - 150	1.5 150 - 290		1.6 290 - 340	1.1 340-360		1.1 380-400	1.6 400 - 450	1.5 450 - 560		1.6 560 - 610	1.1 610-630			
Элементы дороги в плане R, м																				

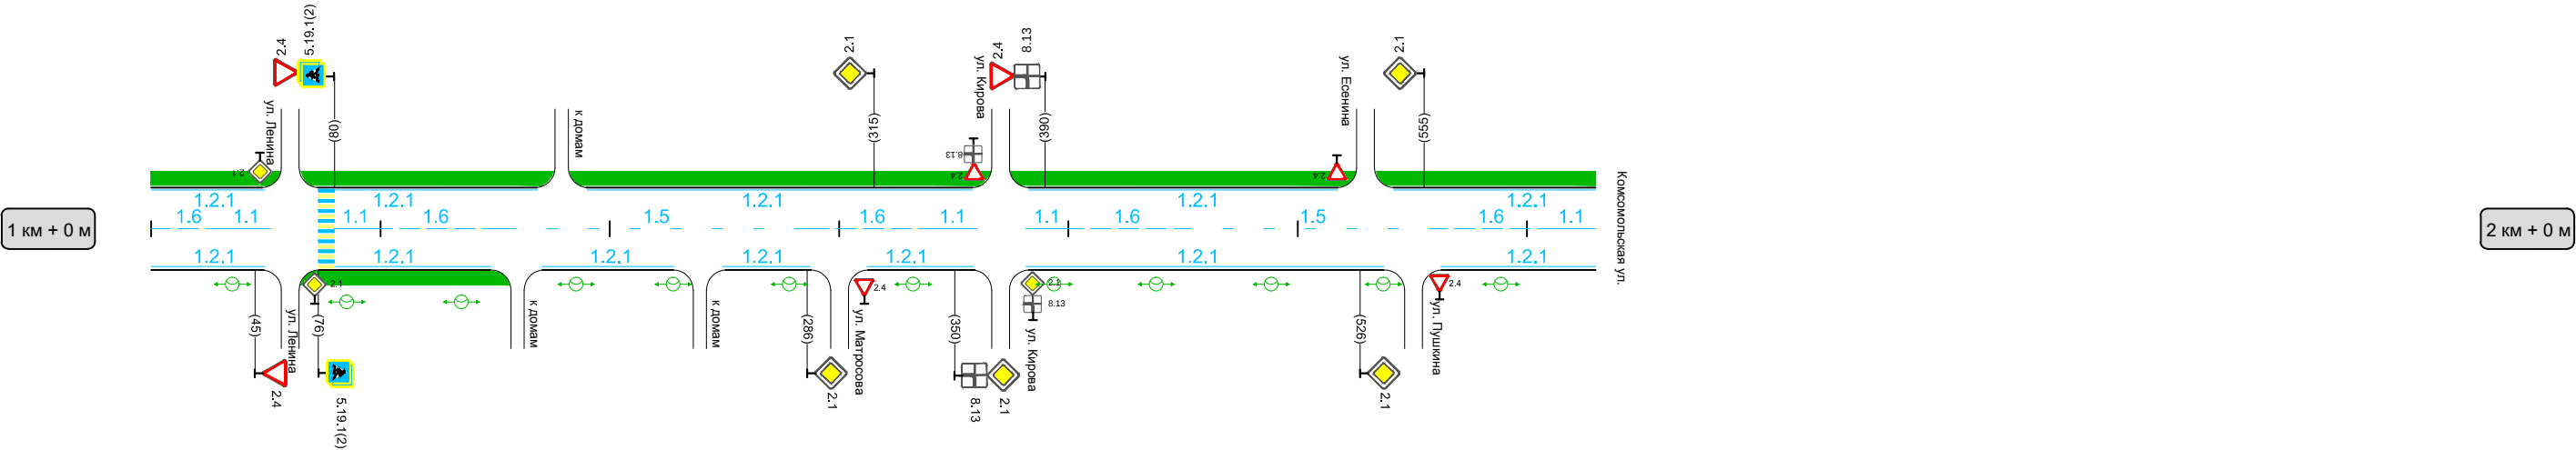

краевая	Горизонтальная дорожная разметка справа	1.2.1 0 - 50		1.2.1 80 - 148		1.2.1 170 - 228		1.2.1 250 - 289		1.2.1 312 - 358		1.2.1 382 - 538		1.2.1 563 - 630	
Дорожные ограждения и направляющие устройства справа															
Тротуары справа			65 - 156												